


NOTE: ALL LANDSCAPE AREAS (NEW/EXISTING) ARE TO COMPLY WITH ARTICLE 9 OF THE MIAMI 21 CODE.

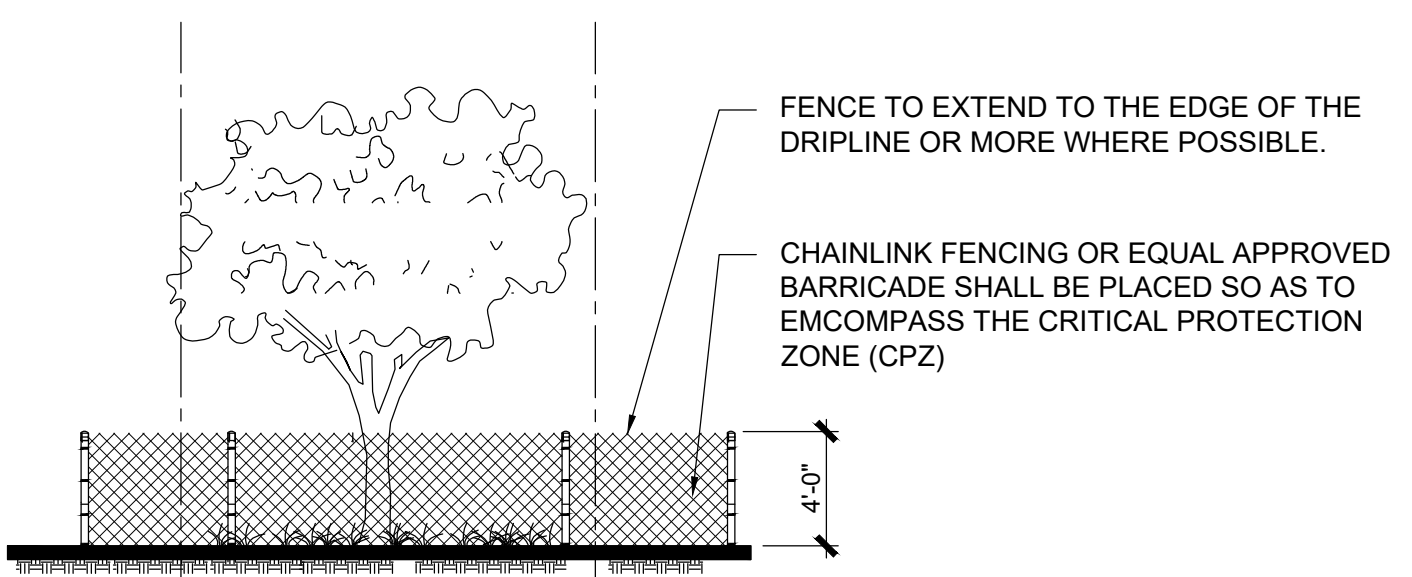

**02 TYPICAL TREE PROTECTION DETAIL**  
SCALE: N.T.S.  
\*THIS DETAIL APPLIES TO ALL TREES THAT WILL REMAIN OR BE RELOCATED

**LOTS NOT PART OF SUBMITTAL T5-O**

**PLANT LIST**

| SYM. | NAME                   | BOTANICAL NAME             | SPECIFICATIONS                        |
|------|------------------------|----------------------------|---------------------------------------|
| CET  | SILVER BUTTWOOD        | CONOCARPUS EREC. SERICEUS  | 10' x 6', STD., 2" CAL.               |
| IC   | DAHOON HOLLY           | ILEX CASSINE               | 12' x 6', SPR., 3" CAL.               |
| SM   | MAHOGANI               | SWETENIA MAHOGANI          | 12' x 6', SPR., 3" CAL.               |
| CI   | COCOPLUM               | CHYSOBALANUS ICACO         | 24" x 24", AT 24" O.C., FULL, 3" GAL. |
| WB   | FOXTAIL PALM           | WOODYETIA BIFURCATA        | 12' - 14' O.A., 5" AT DBH, FULL HD    |
| SP   | DADE COUNTY SLASH PINE | PINUS ELLIOTTII VAR. Densa | 6' x 10', 3" CAL.                     |
| ARC  | KING ALEXANDER PALM    | ARCHONTOPHOEIX ALECDANDRAE | EXISTING                              |
| VM   | MONTGOMERY PALM        | VEITCHIA AECINA            | EXISTING                              |
| QV   | LIVE OAKS              | QUERCUS VIRGINIANA         | EXISTING                              |
| AEC  | AECHMEA BROMELIADS     | AECHMEA BLANCHETTIANA      | EXISTING                              |
| CRP  | PURPLE CRINUM LILIES   | CRINUM X AMABILE           | EXISTING                              |
| BLU  | BLUEBERRY FLAX LILY    | DIANELLA TASMANICA         | EXISTING                              |
| FB   | FIGUS HEDGE            | FIGUS BENJAMINA            | EXISTING                              |
| HYM  | SPIDER LILY            | HYMENOCALLIS LATIFOLIA     | EXISTING                              |
| TRI  | "TRINETTE" ARBORICOLA  | SCHEFFLERA "TRINETTE"      | EXISTING                              |
| BO   | BLACK OLIVE            | BUCCIDA BUCERAS            | EXISTING                              |

**LANDSCAPE REQUIREMENT**

|   | REQUIRED                   | PROVIDED |
|---|----------------------------|----------|
| T4-L (URBAN CENTER)<br>28 TREES PER ACRE OF NET LOT AREA  | 21 TREES<br>0.76 ACRES LOT | 28 TREES |
| STREET TREES: ARTICLE 9<br>EXISTING OVERHEAD POWER LINE ON SW 22nd TERRACE. TREES SHALL HAVE A MIN. HEIGHT OF 8 FT., A MINIMUM CALIPER OF 1-1/2", AND AN AVERAGE SPACING OF 25 FT. O.C. | 12 TREES                   | 12 TREES |

**01 PROPOSED LANDSCAPE PLAN**  
SCALE: 1" = 10'